


12.00 M WIDE ROAD

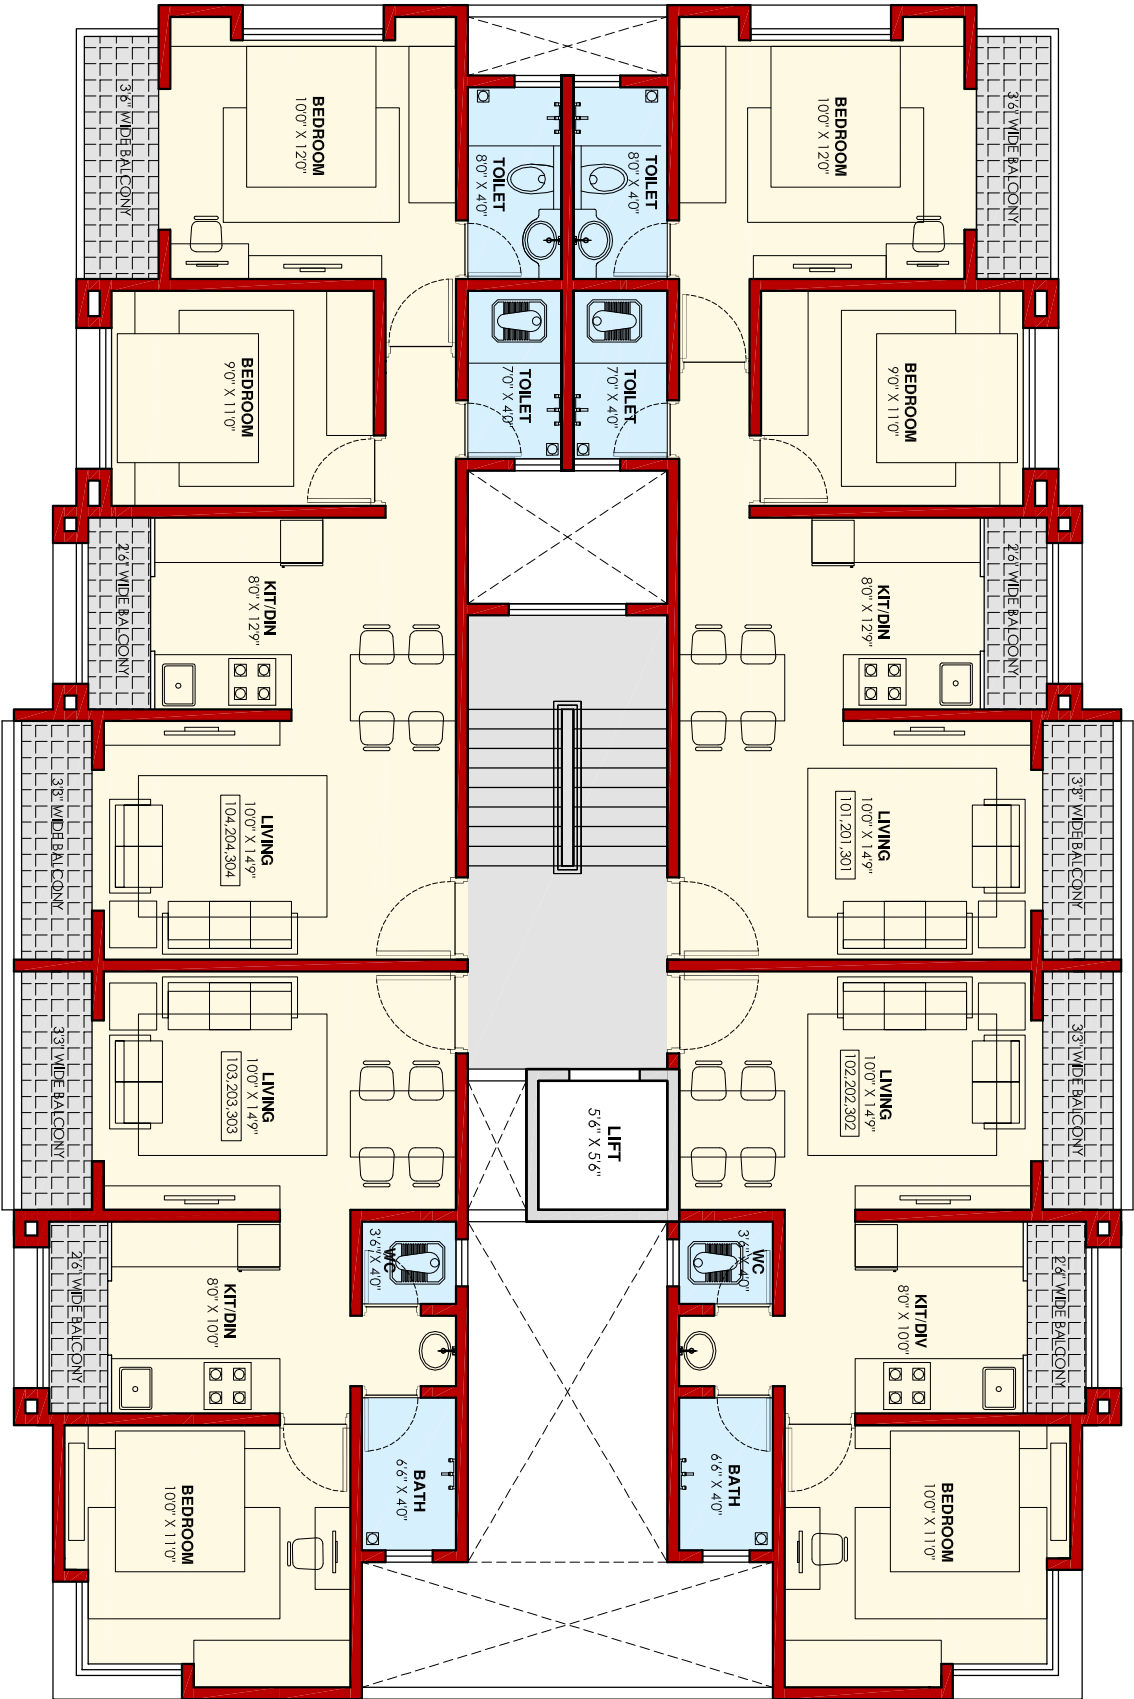

TYPICAL 1ST,2ND & 3RD FLOOR PLAN

PROJECT & SITE ADDRESS						DEALT BY:	SCALE:	DATE:	FILE NAME:		
PROPOSED RESIDENTIAL BUIDING AT, S.NO. 51 PLOT NO. 98 DHANORI, PUNE											
FLAT NO.	CARPET AREA (SQ.FT) (A)	BALCONY AREA (SQ.FT) (B)	CARPET AREA (SQ.FT) (A+B)	SALEABLE AREA (SQ.FT) (A+B) + ADD 35 %							
101, 201, 301	623.55 SQ.FT	61.25 SQ.FT	684.80 SQ.FT	924.50 SQ.FT							
102, 202, 302	450.00 SQ.FT	29.50 SQ.FT	479.50 SQ.FT	647.35 SQ.FT							
103, 203, 303	450.45 SQ.FT	29.50 SQ.FT	479.95 SQ.FT	647.95 SQ.FT							
104, 204, 304	623.55 SQ.FT	61.25 SQ.FT	684.80 SQ.FT	924.50 SQ.FT							
S.NO.5/24 FLAT NO. 306 SHIVRAJAN APPT. DHAYRI, PUNE Mobile No. 9766534615 email: gunukupata.cbh@gmail.com ABHIJEET PATASKAR Architectural Designer & Consultant											
					DEALT BY:				SCALE:	DATE:	FILE NAME:
					MONIKA				1:100	28/04/2023	MT-11/16